



Ground Floor Plan

Lakeside 322

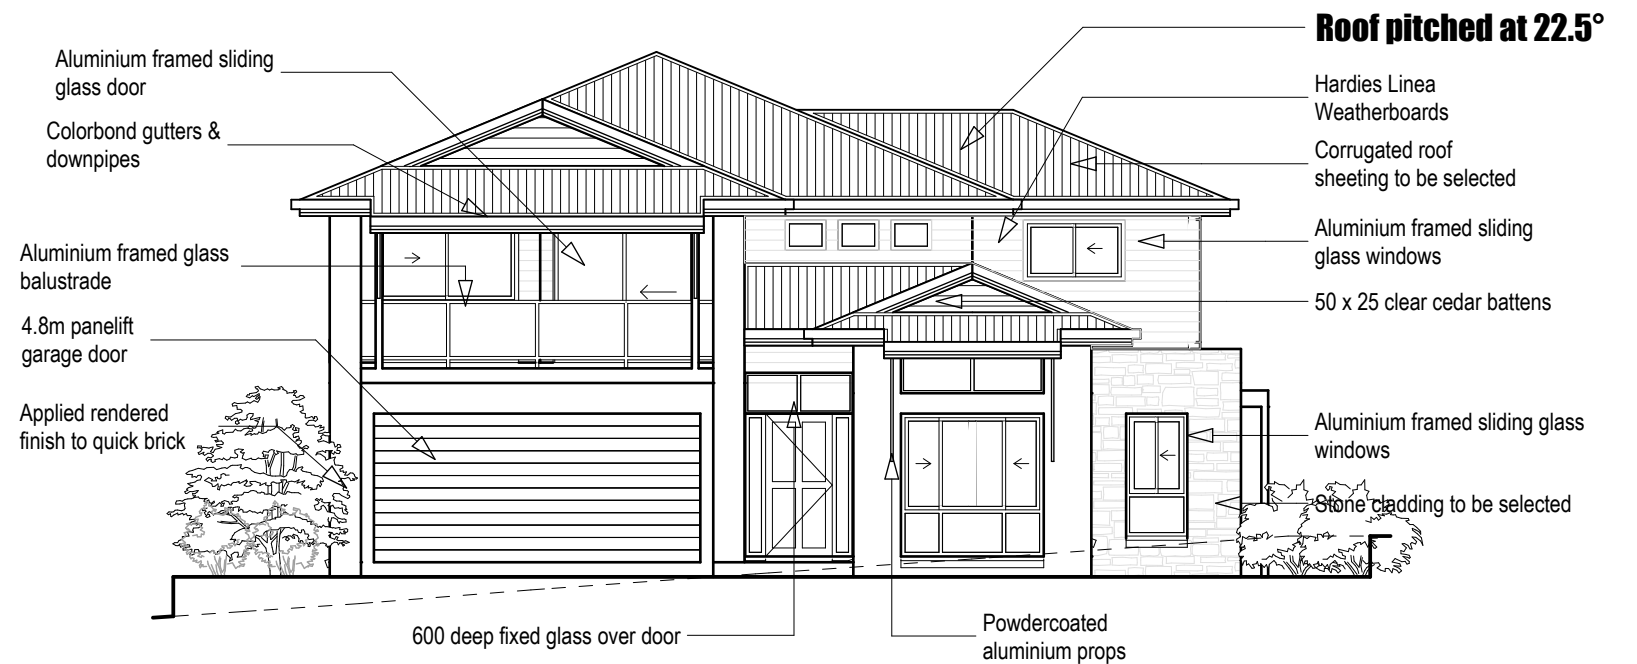

Elevation

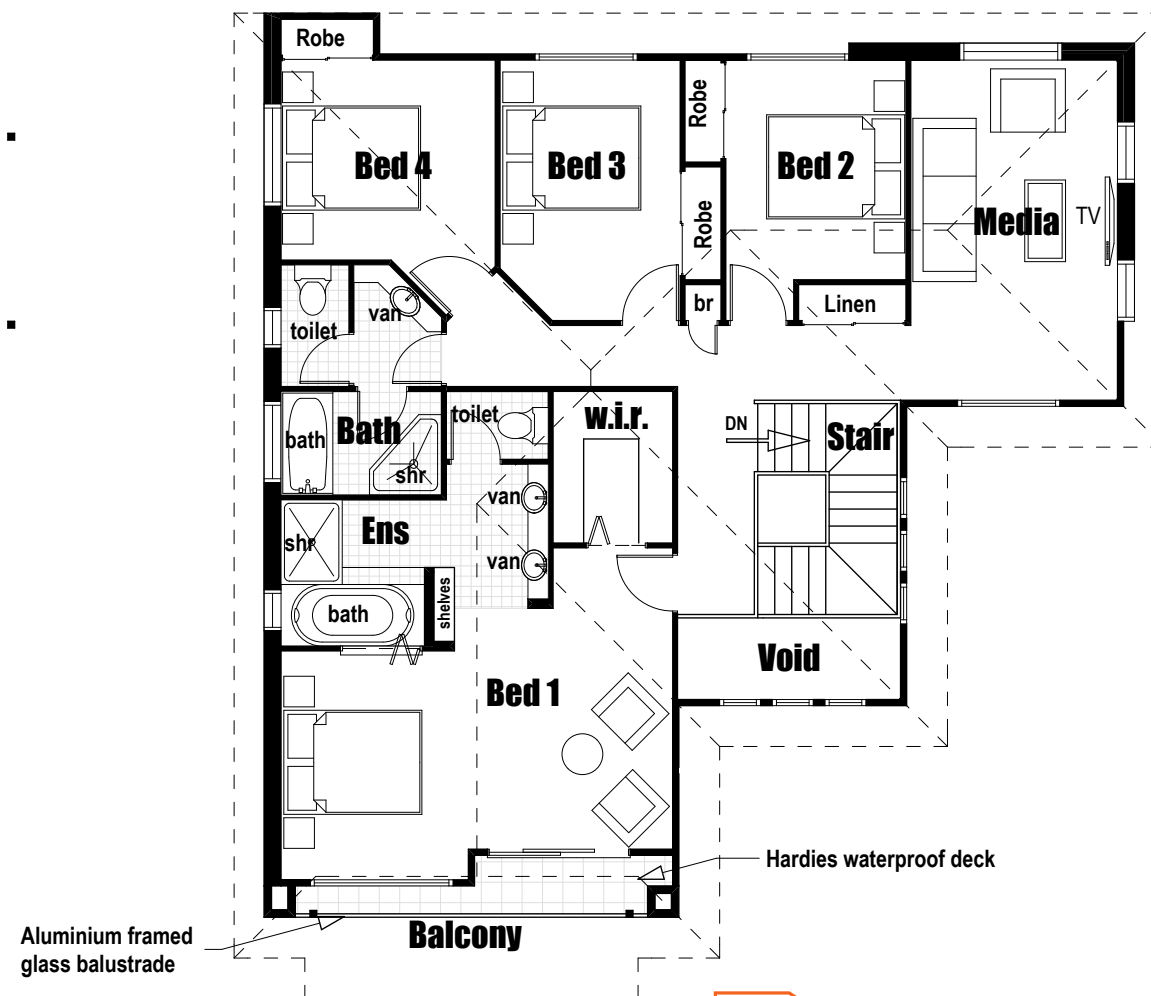

First Floor Plan



**DESIGN
BUILDING
CONSTRUCTION**

PO Box 1030 Paradise Point 4216
Phone: 5563 7913
Mobile: 0438 881 208
www.dbcqld.com.au